

A

FIRST FLOOR COURTYARD

SCALE: 1"=10'

FIRST FLOOR TERRACE AND FIRST FLOOR COURTYARD PLANT TABULATION

Ground Cover						
Quantity	Code Name	Symbol	Scientific Name	Common Name	Planting Size	Comments
208	PTGC	○	<i>Pachysandra terminalis</i> 'Green Carpet'	Green Carpet Japanese Spurge	2 1/4" PP	well rooted
Perennial						
Quantity	Code Name	Symbol	Scientific Name	Common Name	Planting Size	Comments
10	HEHR	○	<i>Hemerocallis</i> 'Happy Returns'	Happy Returns Daylily	1-Gal	
15	HOH	○	<i>Hosta</i> 'Halcyon'	Halcyon Hosta	1-Gal	
16	LMBB	○	<i>Liriope muscari</i> 'Big Blue'	Big Blue Lilyturf	1-Gal	
40	LMV	○	<i>Liriope muscari</i> 'Variegata'	Variegated Lilyturf	1-Gal	
19	MISI	⊗	<i>Miscanthus sinensis</i> 'Yakushima'	Dwarf Maiden Grass	3-Gal	
72	VMV	○	<i>Vinca major</i> 'Variegata'	Variegated Vinca	2.25" PP	well rooted
Shrub						
Quantity	Code Name	Symbol	Scientific Name	Common Name	Planting Size	Comments
17	BTRB	○	<i>Berberis thunbergii</i> 'atropurpurea'	Royal Burgundy Barberry	24"	full
20	BTG	○	<i>Berberis thunbergii</i> 'Tiny Gold'	Tiny Gold Barberry	3-Gal	
4	BKE	○	<i>Buxus microphylla</i> v. <i>koreana</i> 'Eseles'	Wedding Ring Boxwood	1-Gal	
27	CHP	○	<i>Cephalotaxus harringtonia</i> 'Prostrata'	Spreading Japanese Plum Yew	24"-30"	well branched
6	IBPR	○	<i>Ilex x meserveae</i> 'Blue Prince'	Blue Prince Holly	24"-30"	
16	JCSA	○	<i>Juniperus chinensis</i> var. <i>Sargentii</i>	Sargeant Juniper	24"-30"	
34	RFCR	○	<i>Rosa</i> var. <i>Noatum</i> 'Flower Carpet' Red	Red Flower Carpet Rose	3 Gal.	
8	TDS	○	<i>Thuja occidentalis</i> 'Degroot's Spire'	Degroot's Spire Arborvitae	4' - 6'	


**TREE PLANTER DETAIL**  
N.T.S.

- The Planter shown is manufactured by Planters Unlimited. The Planter provided shall be the same or similar. It shall have dimensions of 36" x 36" by 24" high.
- Soil Specifications are provided on Sheet L-3

**BENCH PLANTER DETAIL**  
N.T.S.

- The Bench Planter shown is manufactured by Horizon Bench #25, matte black finish. The Bench Planter provided shall be the same or similar. It shall have dimensions of 72" L x 24" D by 20" high.
- Soil Specifications are provided on Sheet L-3

UNDERPLANT YAKU JIMA GRASS WITH 36 SF ANNUAL FLOWERS, TYP. FREESTANDING PLANTERS TO CONTAIN 10"-12" LIGHT WEIGHT PLANTING SOIL AND REMAINING MATERIAL TO BE A LIGHT WEIGHT PLANTING MEDIUM, TYP.

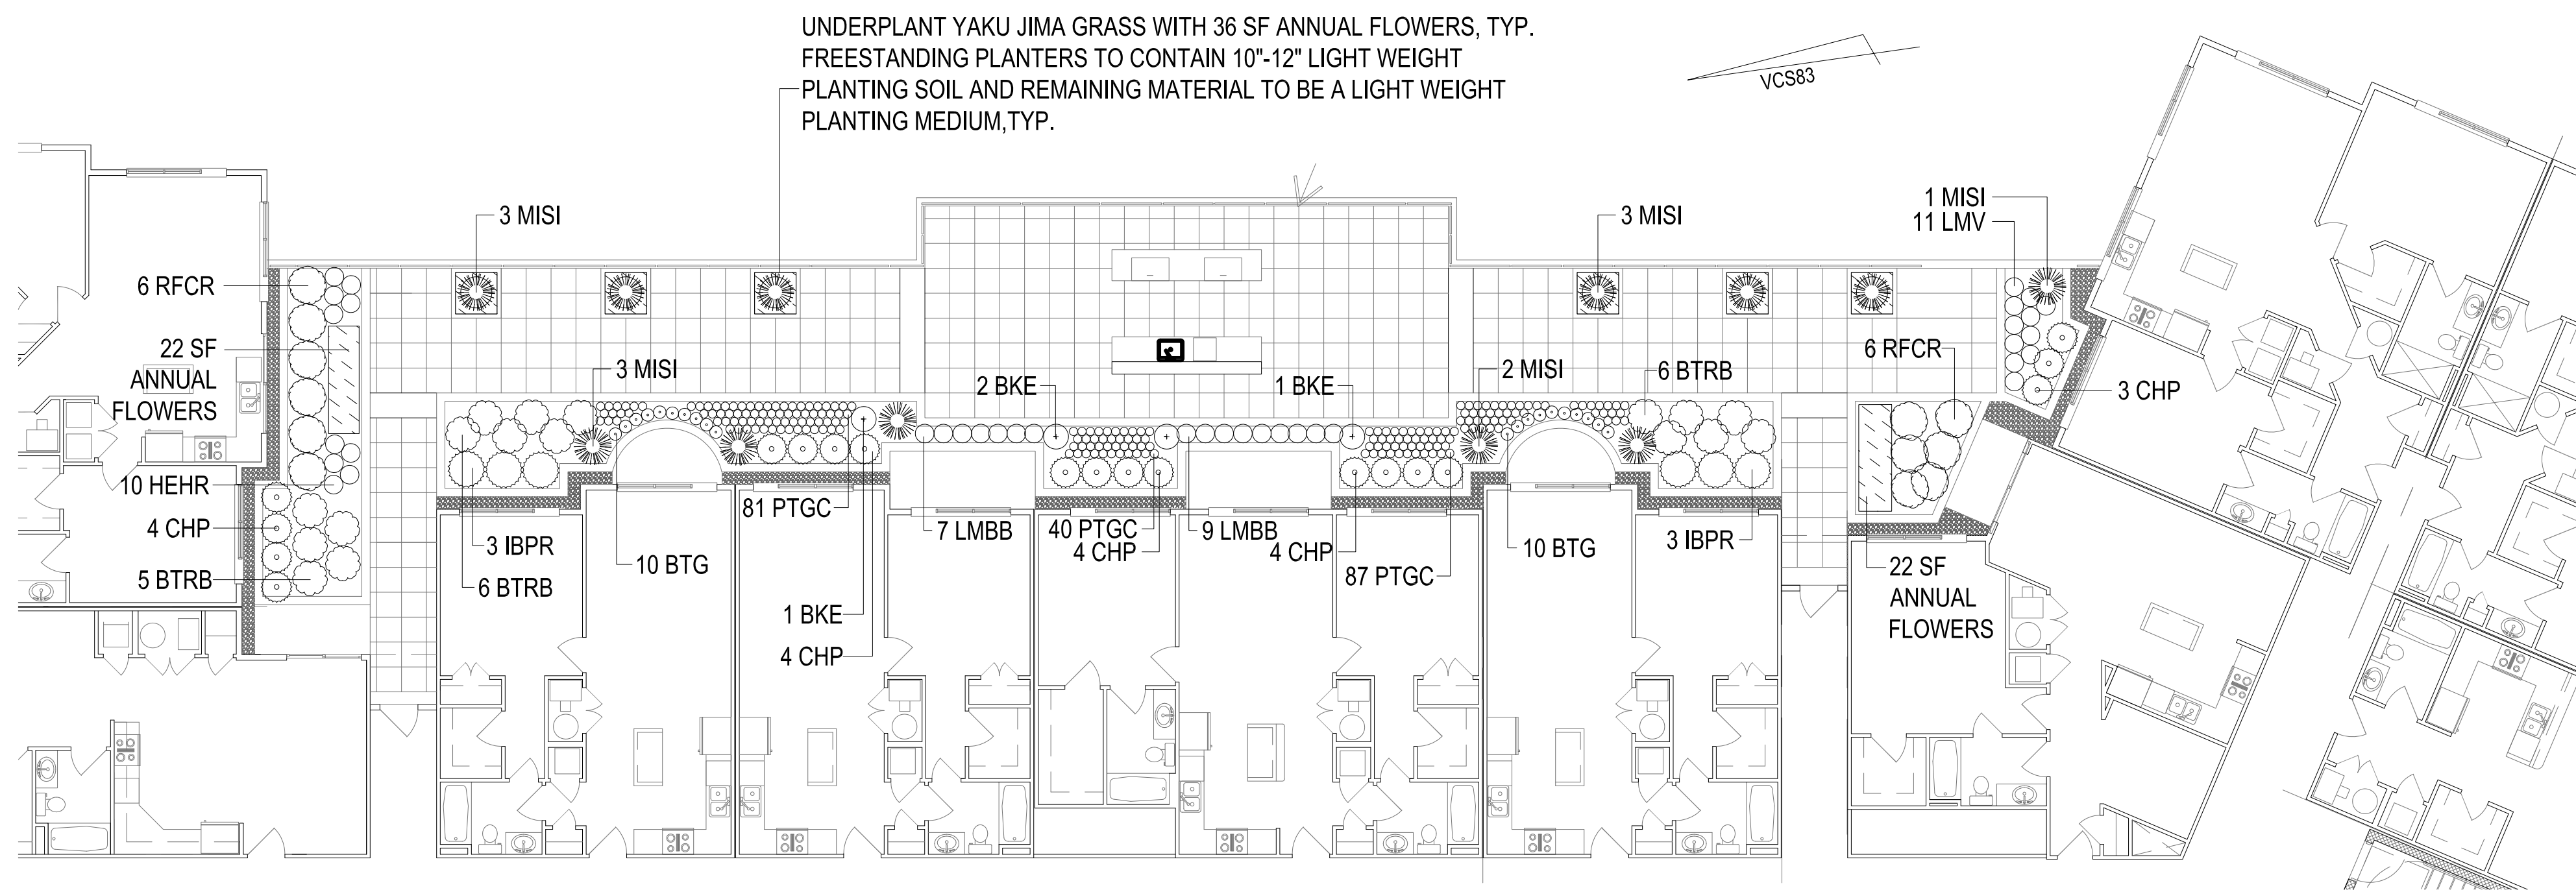

B

FIRST FLOOR ROOF TERRACE

SCALE: 1"=10'

The Landscape Plan shown on this sheet was prepared by:

Planning & Development Services, Inc.  
Land Planning | Feasibility Studies | Landscape Architecture  
10012 Island Fog Ct  
Bristow, Va 20136  
(703) 393-9521  
www.MYPDSI.com

LANDSCAPE PLAN  
AT THE RESIDENCES  
AT CAMERON STATION  
#100 SOUTH PICKETT STREET  
CITY OF ALEXANDRIA, VIRGINIA

DATE	REVISION
9/13/12	Planter Revisions
DESIGN:	
DRAWN:	
SCALE:	
DATE:	8 AUGUST 2012
SHEET	
FILE:	